


EYEFULL ACRES NORTH S

BEING A PART OF THE SE¼-SW¼ OF SECTION 33, T.8N., R.6E., T.

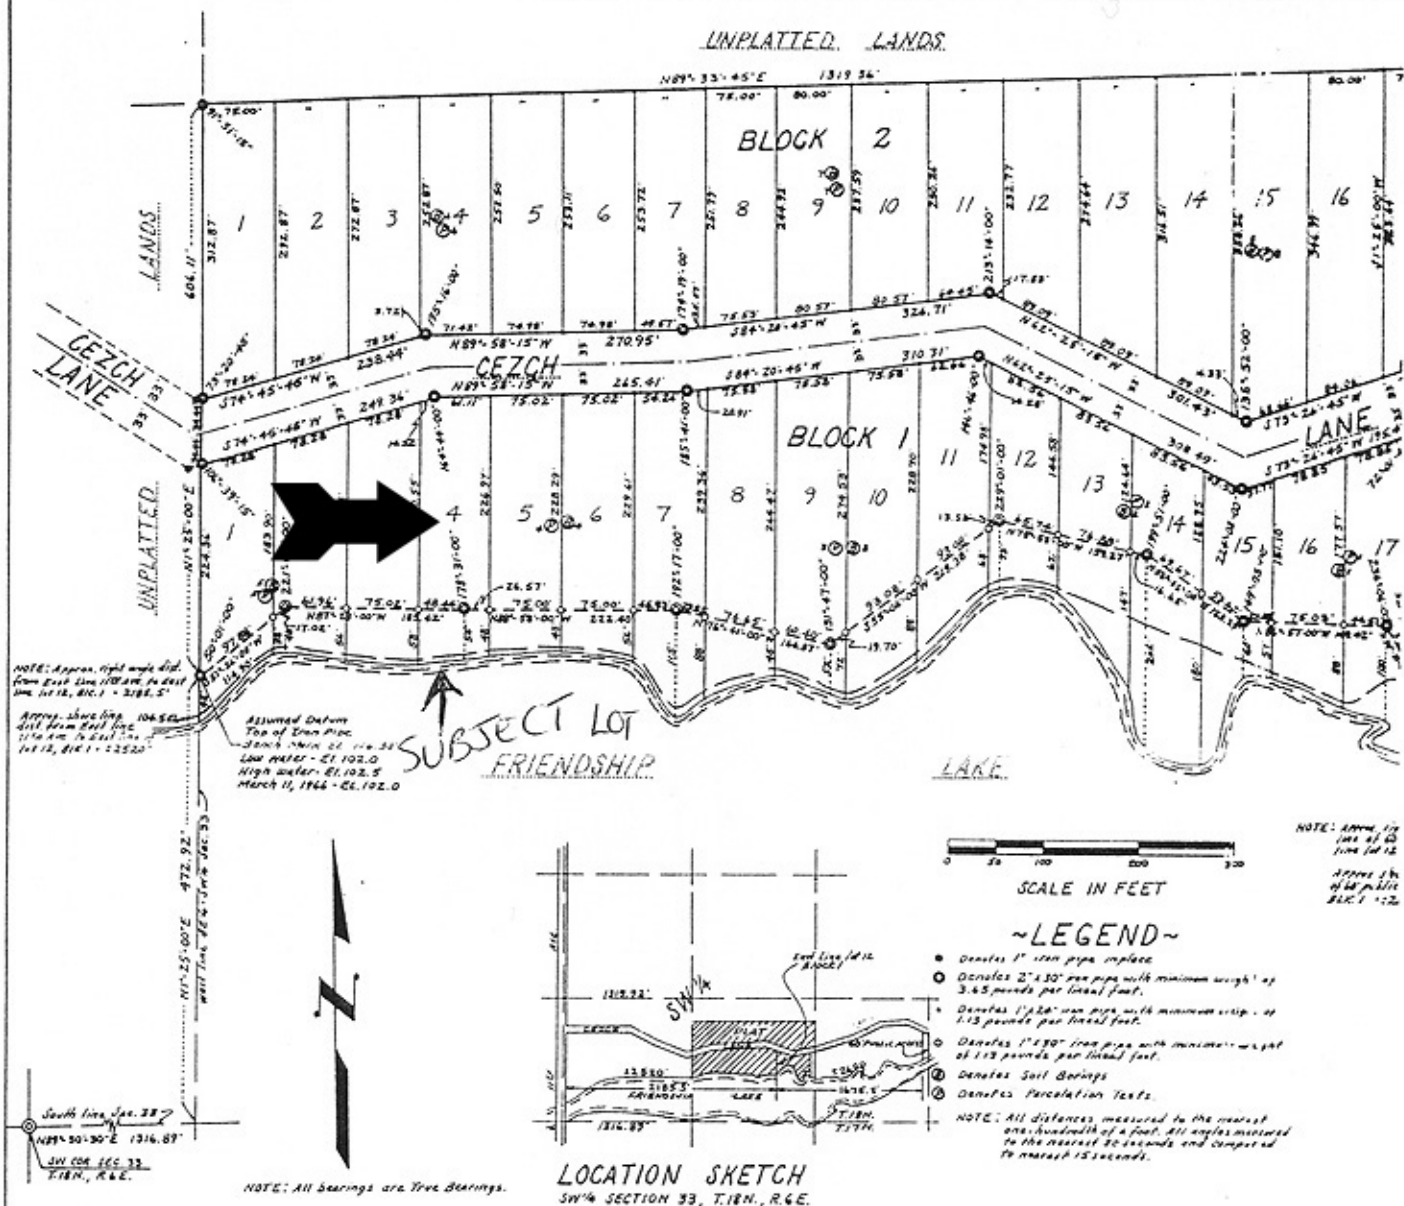

VILLAGE BOARD RESOLUTION

RESOLVED, That the plat of EYEFULL ACRES NORTH S, subdivision, in the Town of Friendship, Section 33, T.8N., R.6E., is hereby approved by the Village Board of the Village of Friendship.

Approved: James H. Harnberger June 22-67 Signed: Russell H. Harnberger June 27-67
Village President Date Village Manager

I hereby certify that the foregoing is a copy of a resolution adopted by the Village Board of the Village of Friendship.

Betty Joyce 6/22/67
Village Clerk Date

DIVISION OF PLANNING
MAY 8 67
REFERRED TO
DIVISION OF PLANNING
MAY 2 67
REFERRED TO

DIVISION OF PLANNING
JUN 21 1966
REFERRED TO

There are no objections to this plat with respect to Sec. 236.10, 236.20 and 236.21 (1) and (2), Wis. Stats., or the Wis. Admin. Code as provided by Sec. 236.12 (6).

Certified this 6/22/67 by Russell H. Harnberger
Russell H. Harnberger
Director
Department of Resource Development